

Plans d'aménagement

Plans 1 à 3

Estimate: 1/250		Attache: Cyl 174		Mar 2017	
Incl.	Date	MODIFICATIONS	Dist.	Year	
0	10.5.2017	Emission originale	FTO	GRN	

Espace Valette
735, rue du Lieutenant Parayre
13658 Aix en Provence
Tél : 04.42.60.78.20
Fax : 04.42.24.33.14



Légende :


-  Chaussée
-  Voie verte / Piétons
-  Arrêt / quai bus
-  Séparation voirie / voie verte
-  Fosse EP à créer
-  Limite empiètement réservé (E17b)

Légende :



-  Chaussée
-  Voie verte / Piétons
-  Arrêt / quai bus
-  Séparation voirie / voie verte
-  Fosse EP à côté
-  Limite empiètement réservé (E17b)

Vue en plan n°4 - 1/250

Vue en plan n°4 - 1/250

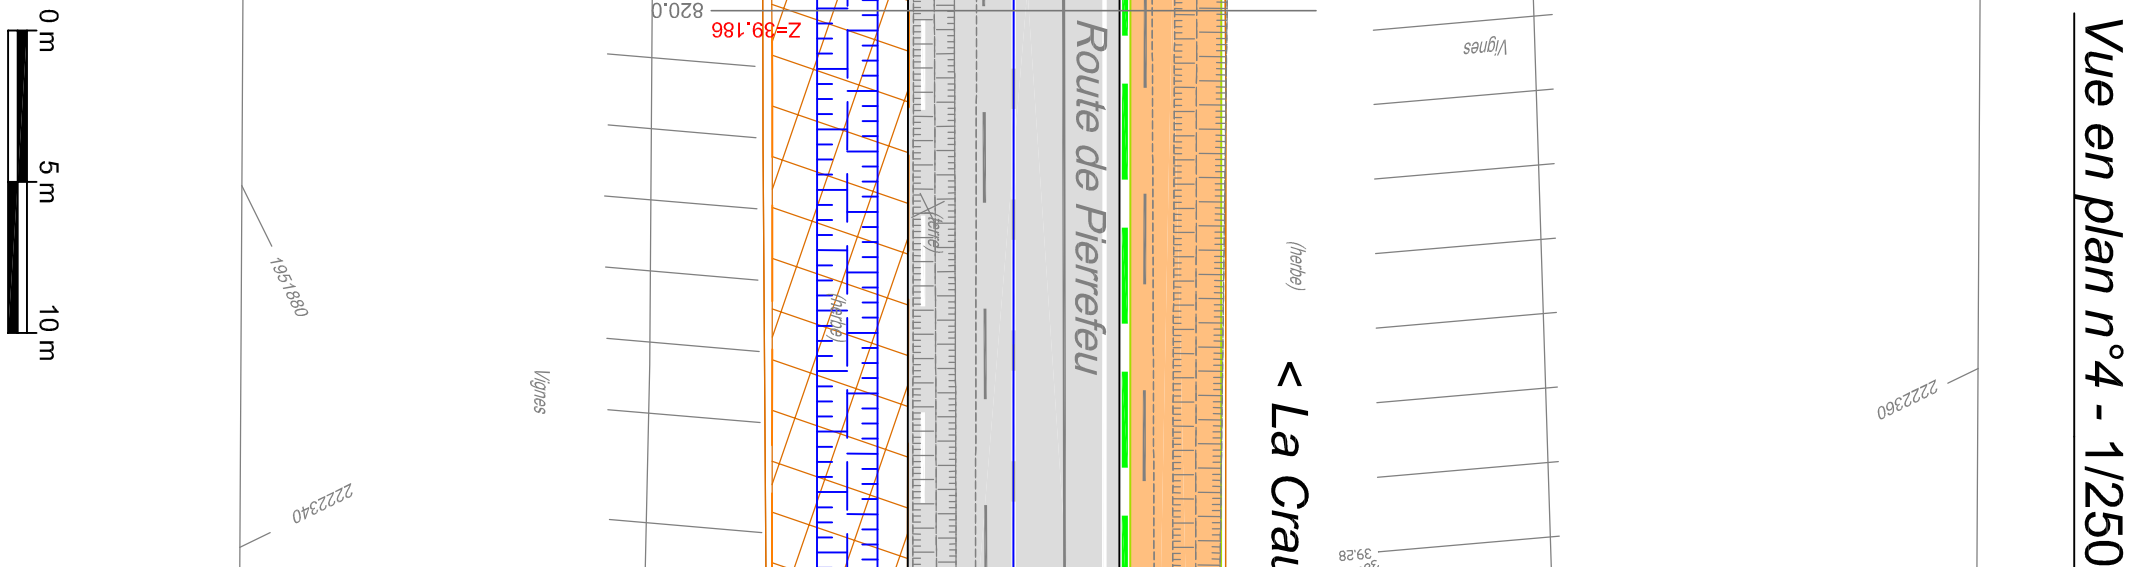

Vue en plan n°4 - 1/250

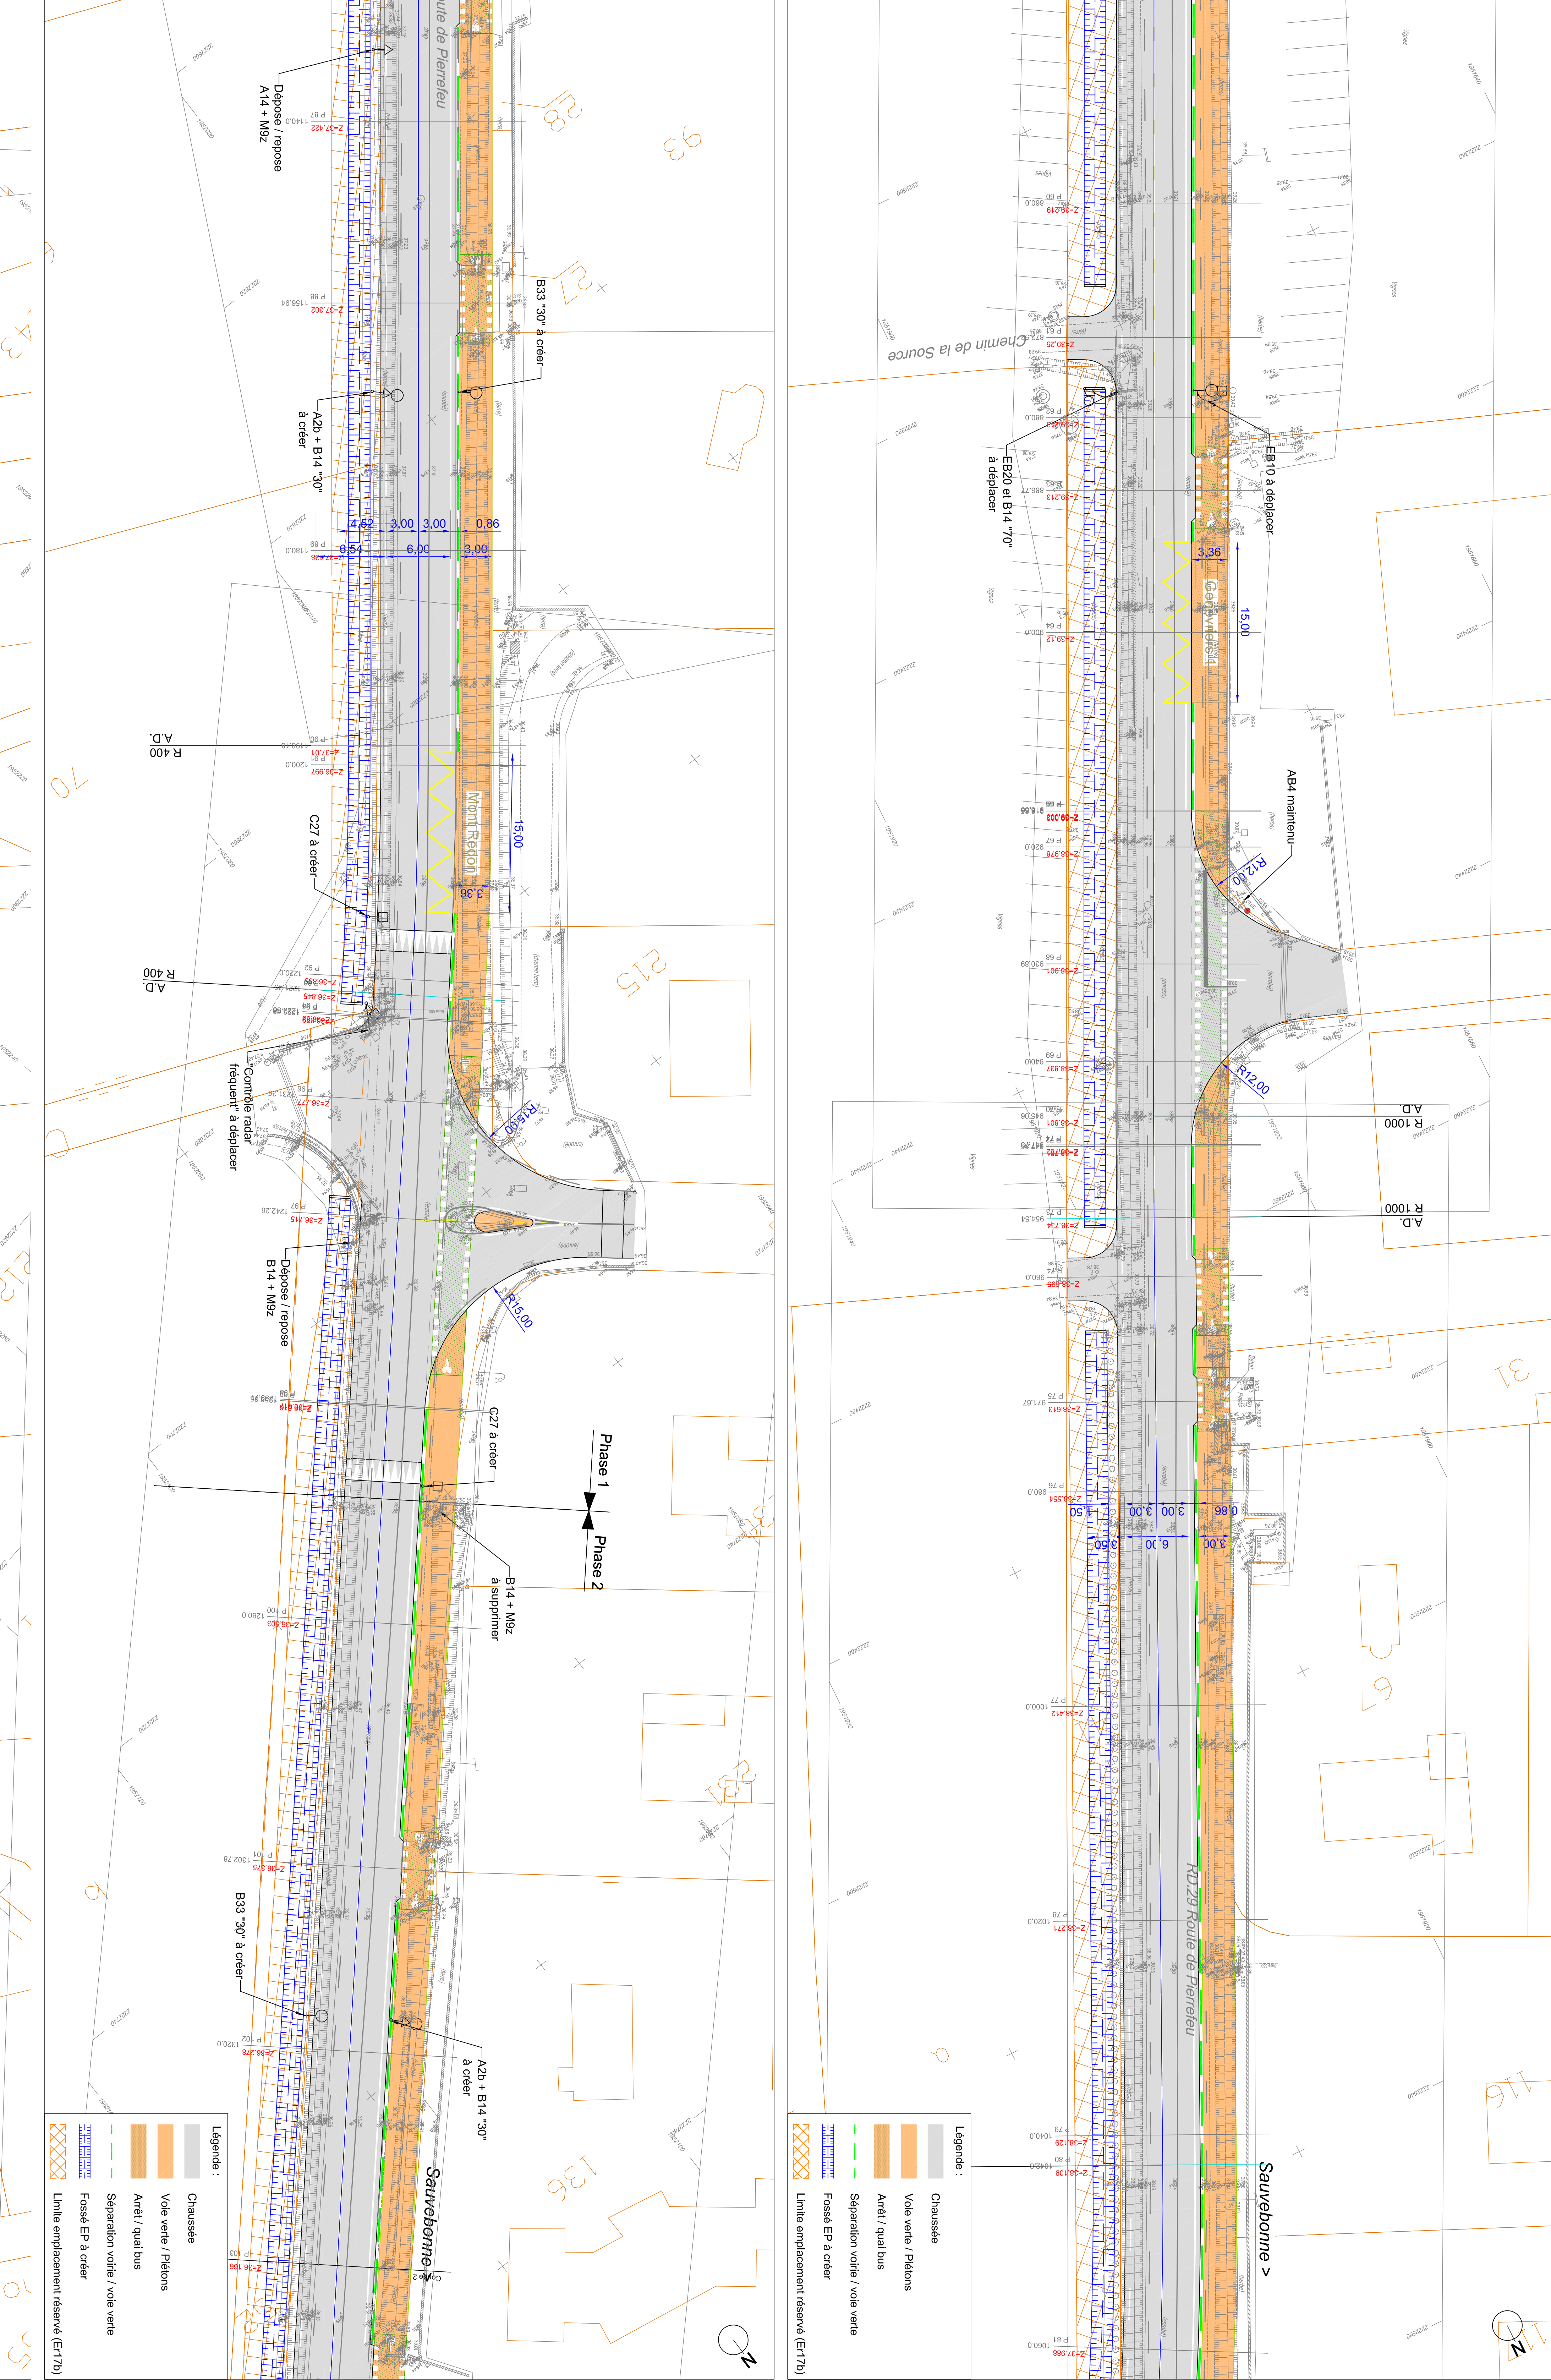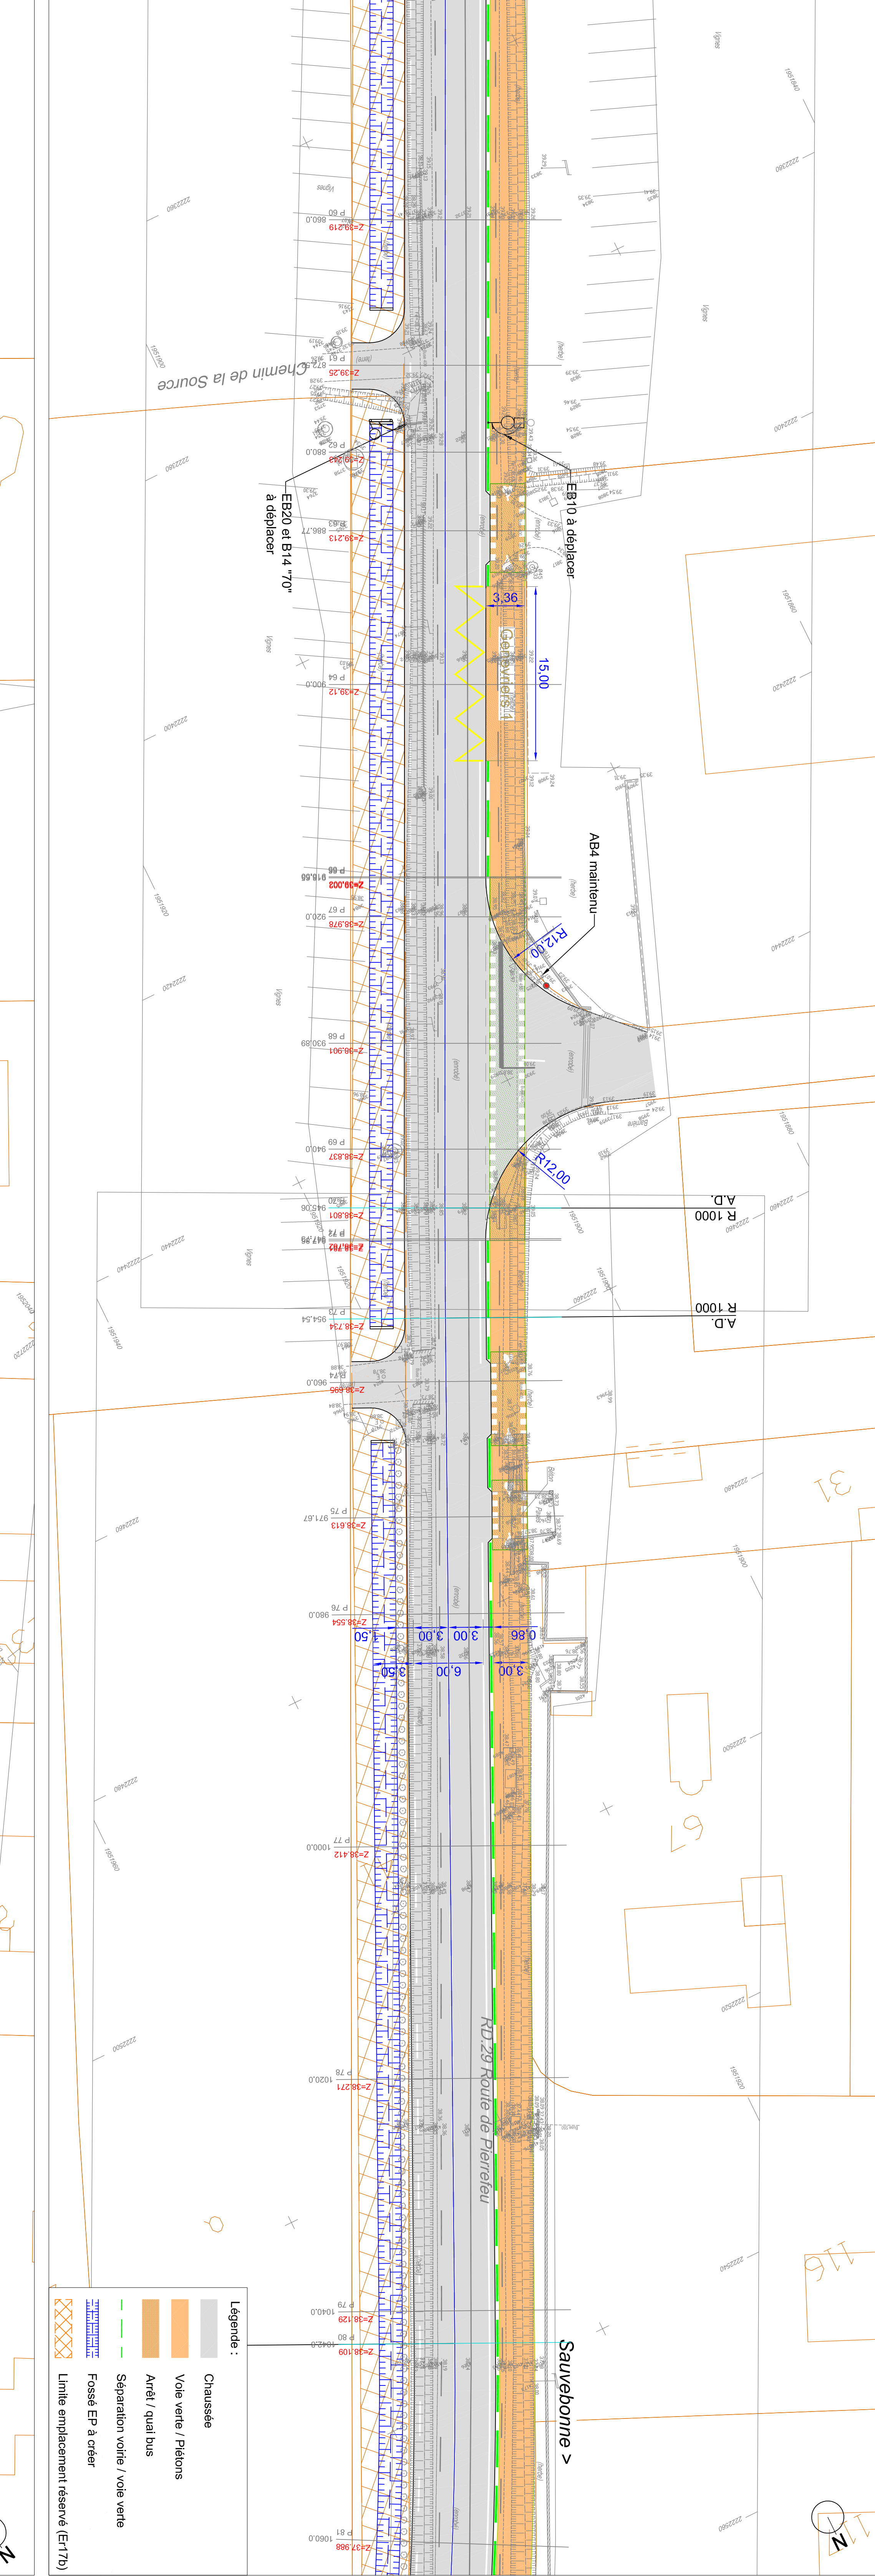

acer


Légende :

-  Chaussée
-  Voie verte / Piétons
-  Arrêt / aqual bus
-  Séparation voirie / voie verte
-  Fosse EP à côté
-  Limite emplacement réservé (E17b)

